

# ***n bj Architecture***

**11537-B Nuckols Road  
Glen Allen, Virginia 23059**

**Project: Dormitory for the Blind & Vision Impaired - Generator  
Richmond, Virginia  
For the Department of Behavioral Health and Development Services  
PC: 702-13942-32  
IFB 11-14**

**Date of Addendum: July 28, 2011**

## **ADDENDUM NO. 3**

The following revisions, amendments, modifications and clarifications are hereby made a part of the Contract Documents and supersede or otherwise modify the original documents dated May 6, 2011 in the manner and to the extent stated below.

Plan holders are requested to attach this Addendum to the inside front cover of each Project Manual issued to them.

Bidders shall acknowledge receipt of this Addendum by listing the Addendum number and date in their Bid Form.

Bidders are requested to inform all concerned that the contract documents have been modified or otherwise affected by this Addendum.

### **A. CLARIFICATIONS**

1. All underground utilities shown on the contract documents were obtained from record documents and must be field verified. Refer to General Conditions of the Contract Document (CO-7) Section 7 “Conditions on Site” for procedure if the conditions are materially different.

### **B. DRAWINGS**

1. Sheet E-4 – Modified duct bank profile as clouded in sketch SK-E2 dated 7/28/2011.

C. SPECIFICATIONS (none)

D. ATTACHMENTS: (none)

END OF ADDENDUM NO.3

# KINCAID & ASSOCIATES, PC

MECHANICAL • ELECTRICAL • PLUMBING • FIRE PROTECTION  
 828 MAIN STREET, SUITE 1402  
 LYNCHBURG, VA 24504  
 P.O. BOX 3476  
 LYNCHBURG, VA 24503  
 PHONE: 434-455-1560 • FAX: 434-455-1561

Subject: PROFILE

Project: DORMITORY FOR THE BLIND AND VISION IMPAIRED – GENERATOR

Client: DEPARTMENT FOR THE BLIND AND VISION IMPAIRED

DWG No.: E4

By: D.CATALON

Date: 7/28/11

Prof. No.: 10053


Rev:

3

Page: of

Scale: 1"=20'-0"

SK No.: SKE-2

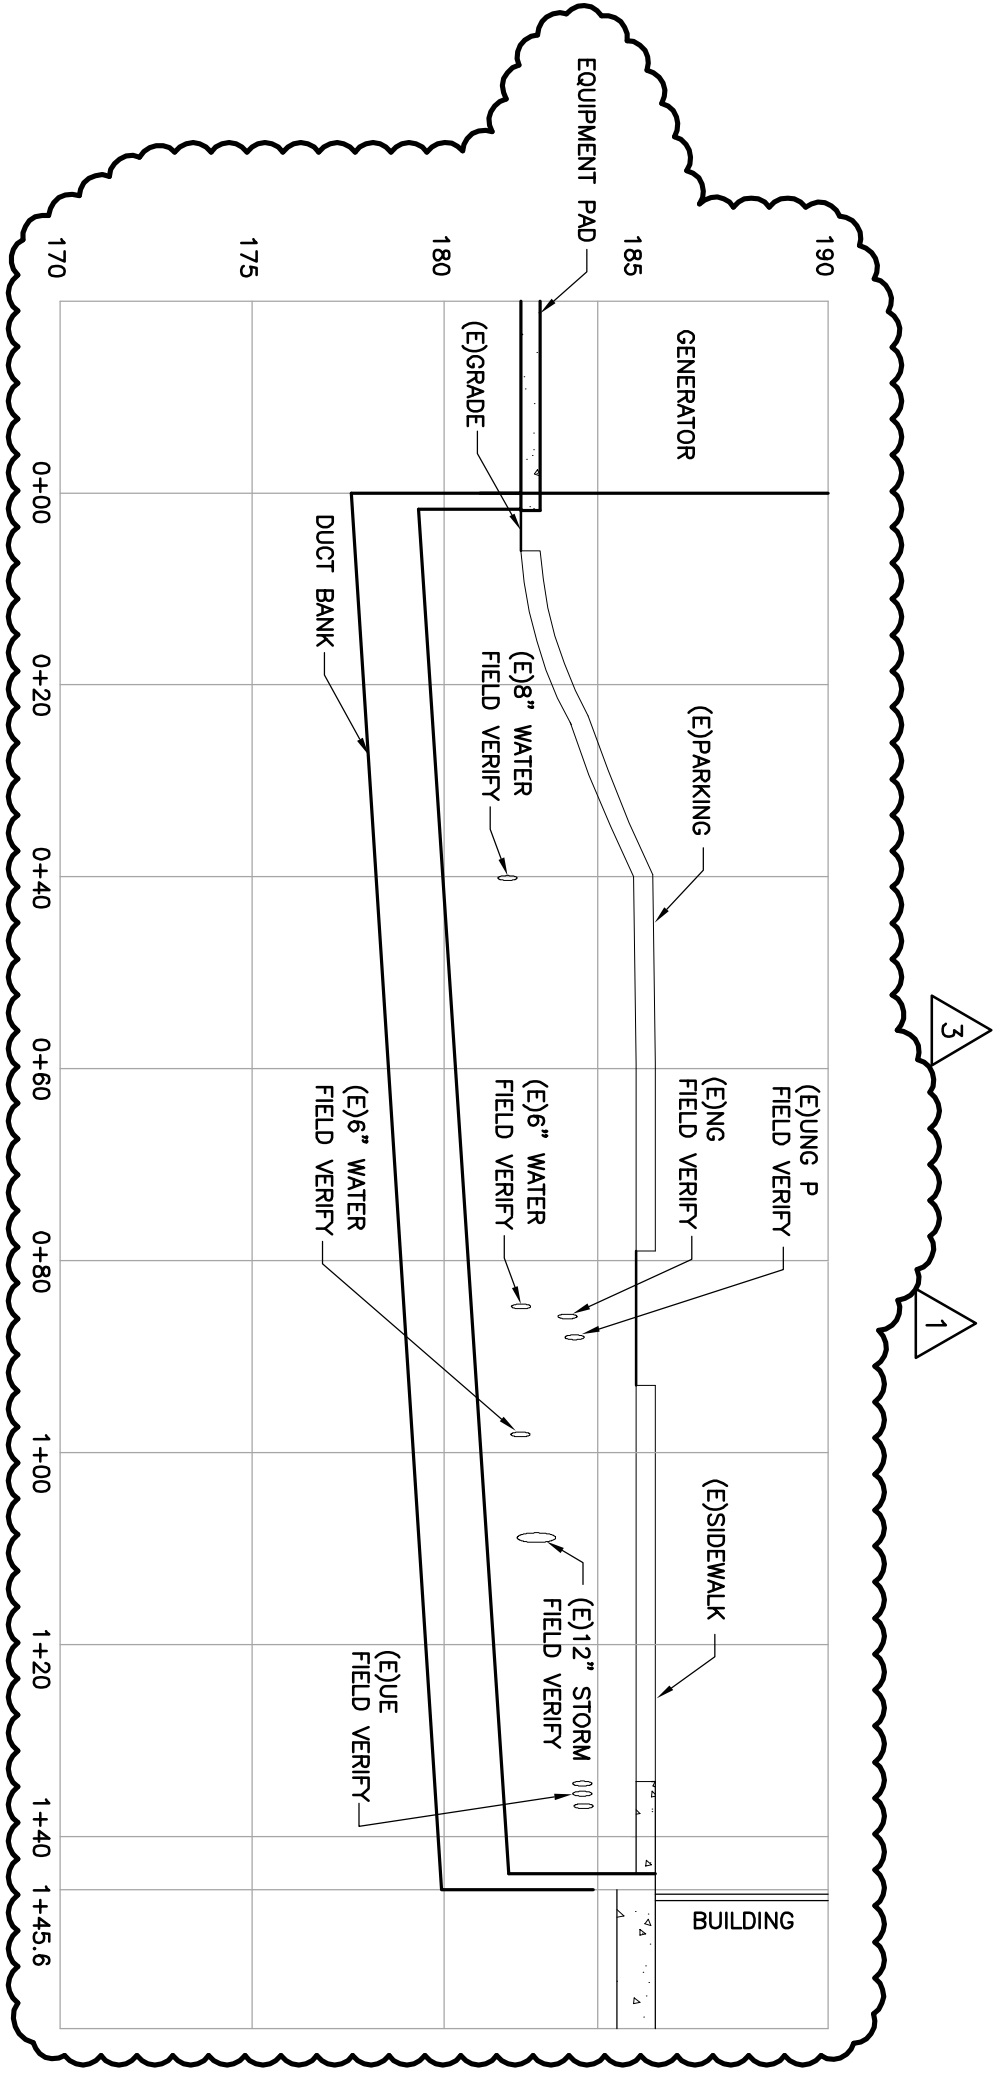

## DUCT BANK PROFILE

SCALE:

1"=20'-0" HORIZONTAL AND 1"=5'-0" VERTICAL